




3 REAR ELEVATION
SCALE: 1/4"=1'-0"

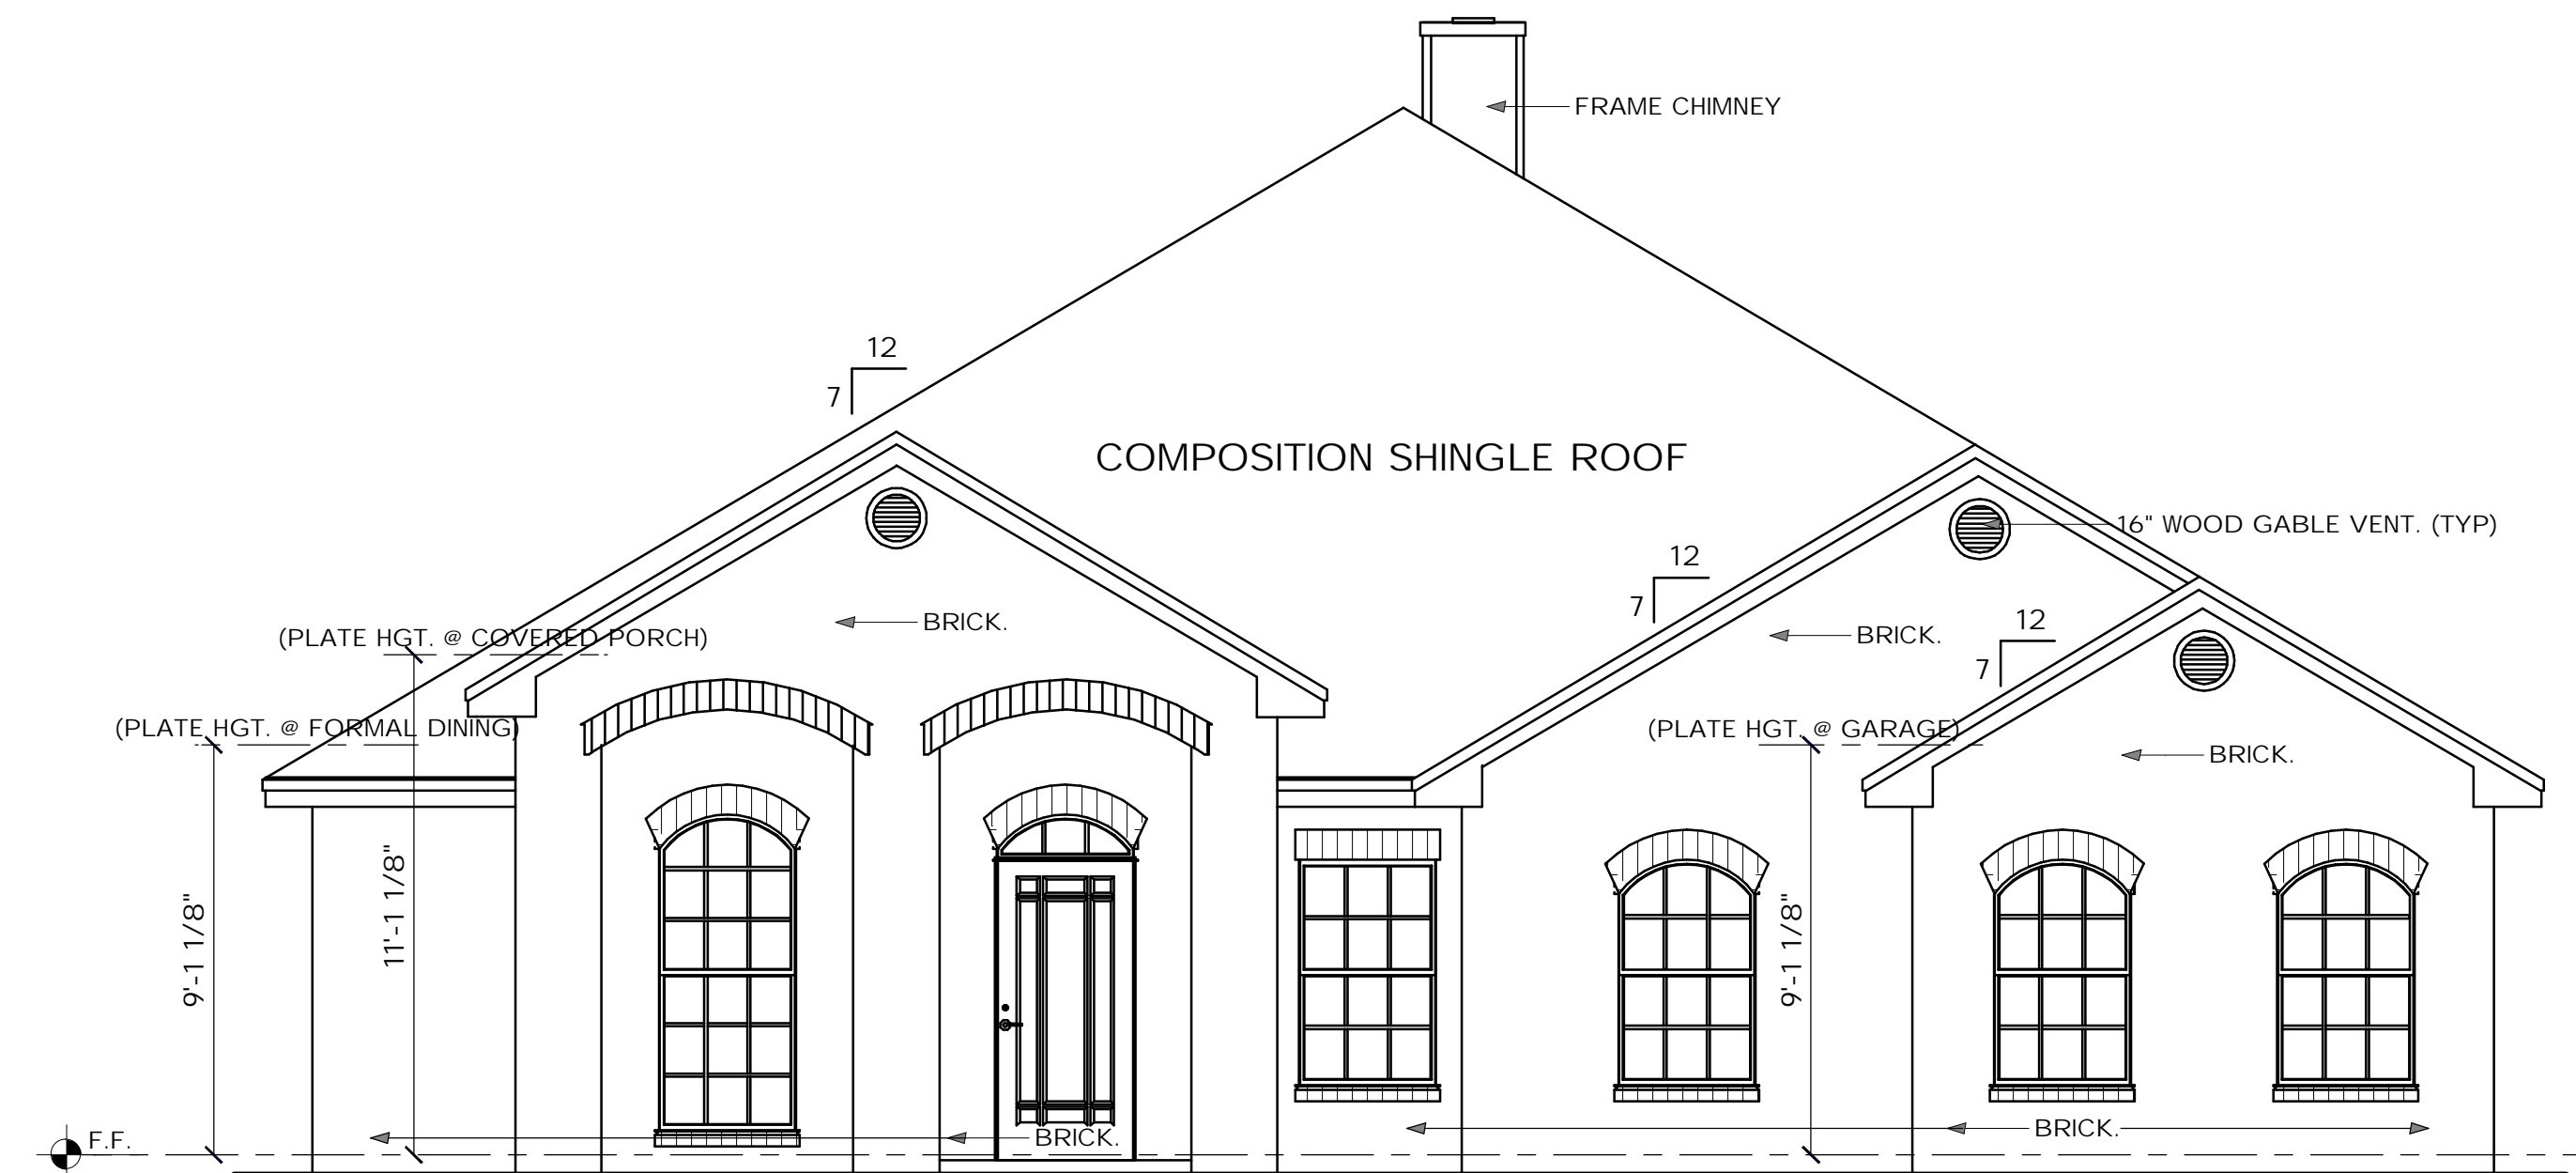

1 FRONT ELEVATION
SCALE: 1/4"=1'-0"

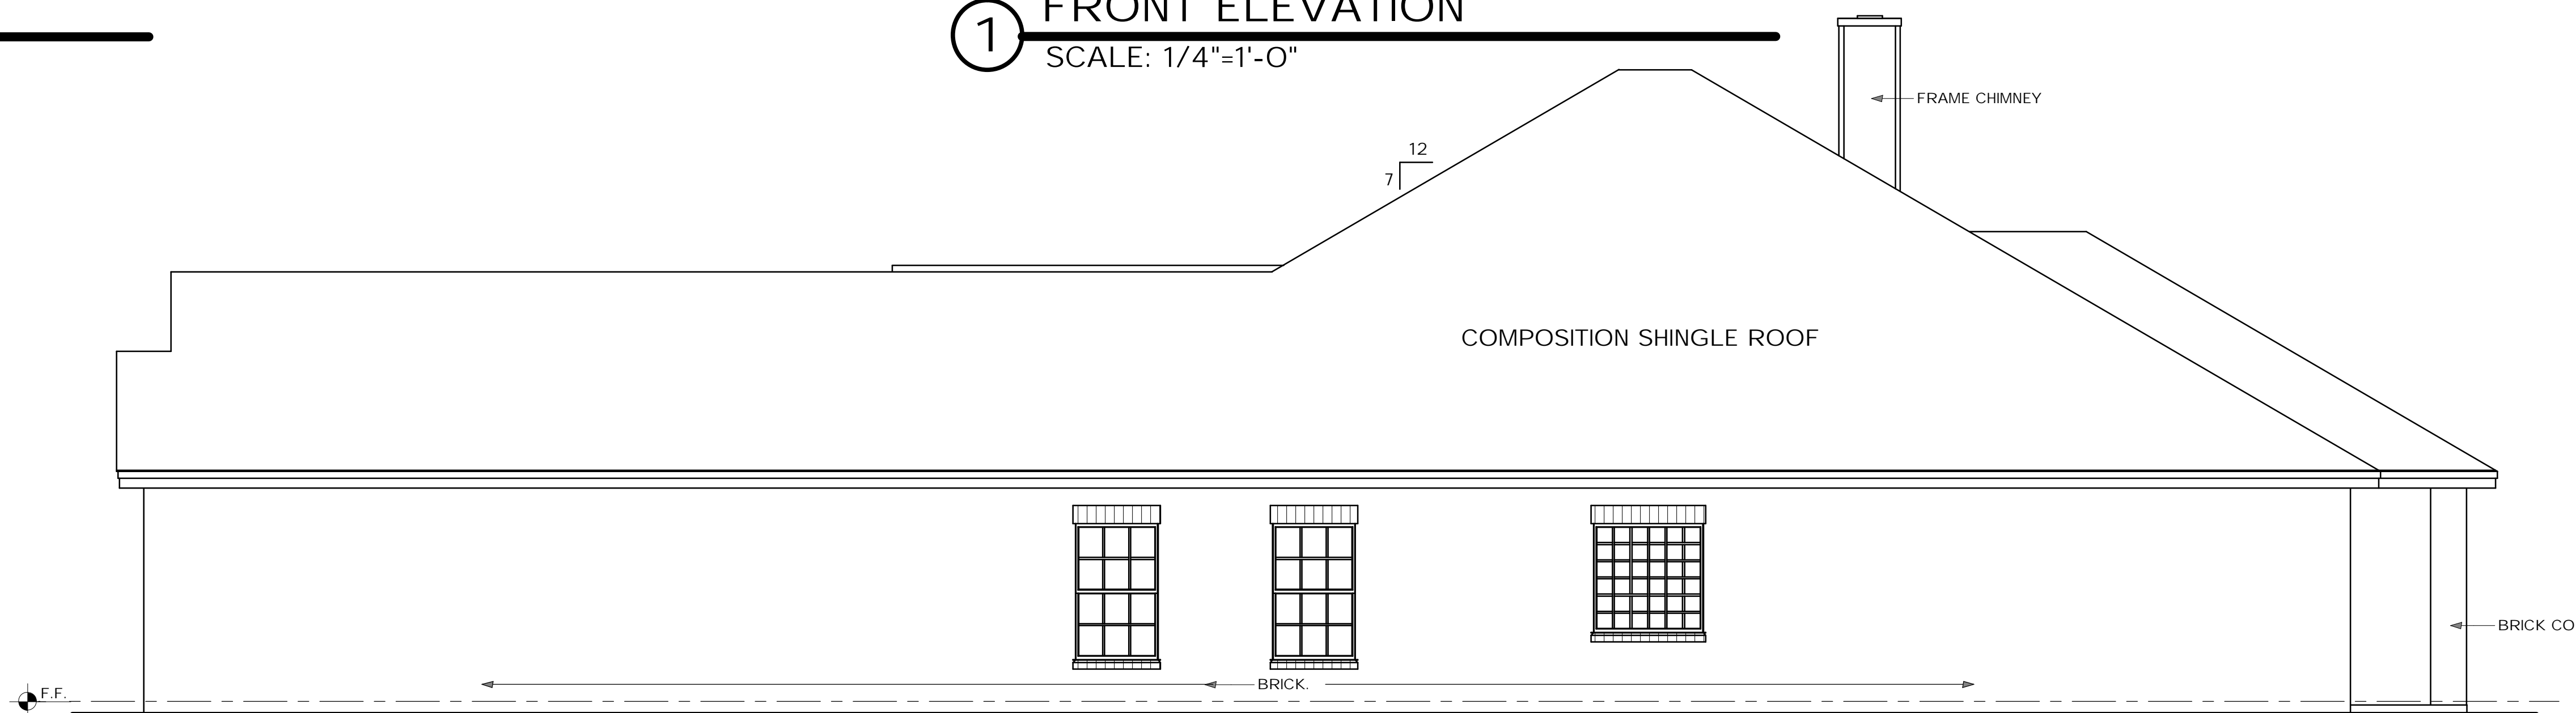

2 RIGHT SIDE ELEVATION
SCALE: 1/4"=1'-0"

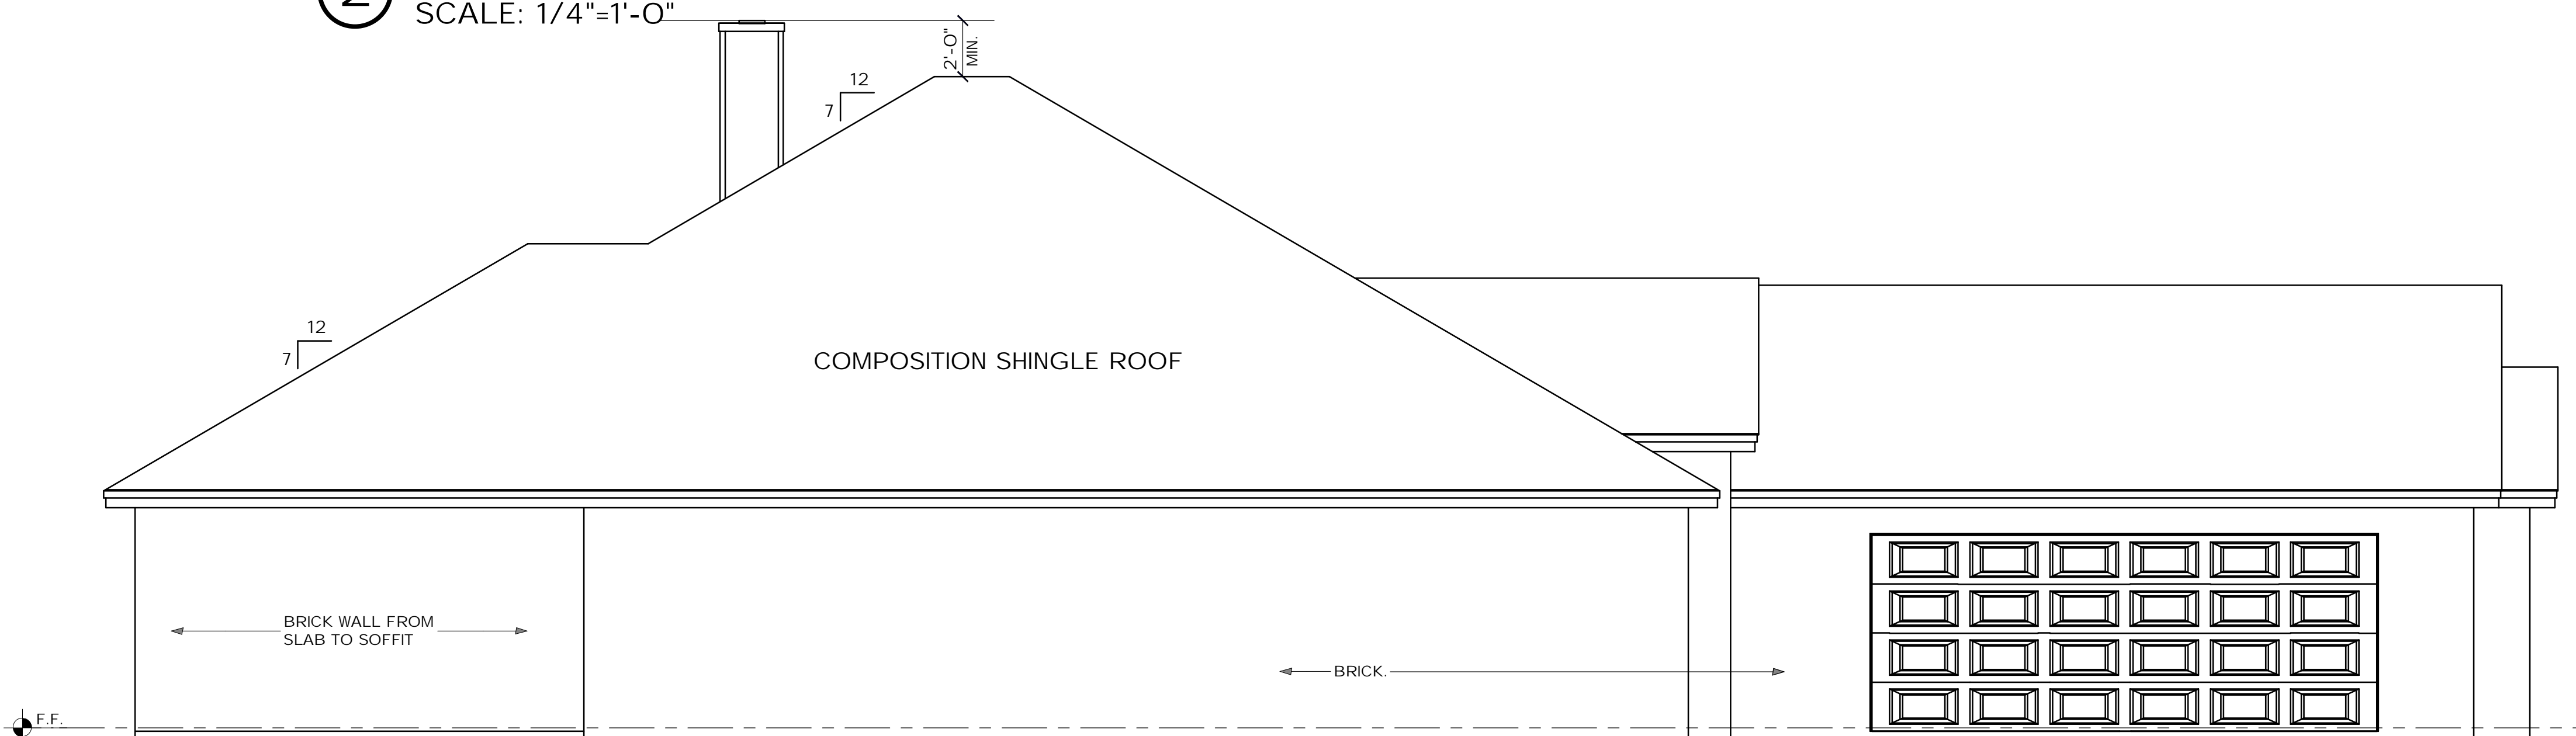


4 LEFT SIDE ELEVATION
SCALE: 1/4"=1'-0"

American Institute of Building Design
AIBD
N-C-B-D-C
Professional Seal
R. STEVE BAKER CPBD
building designer
2331 Sui Ross san angeLO, tx.
325-949-3407 rsbakerdesign@msn.com




drawn: rsb
checked:
2014 VALLEYVIEW
DECKER CUSTOM HOMES

JOB NO.
2235
DATE:
28 JAN. 2008

SHEET.
1
OF 4

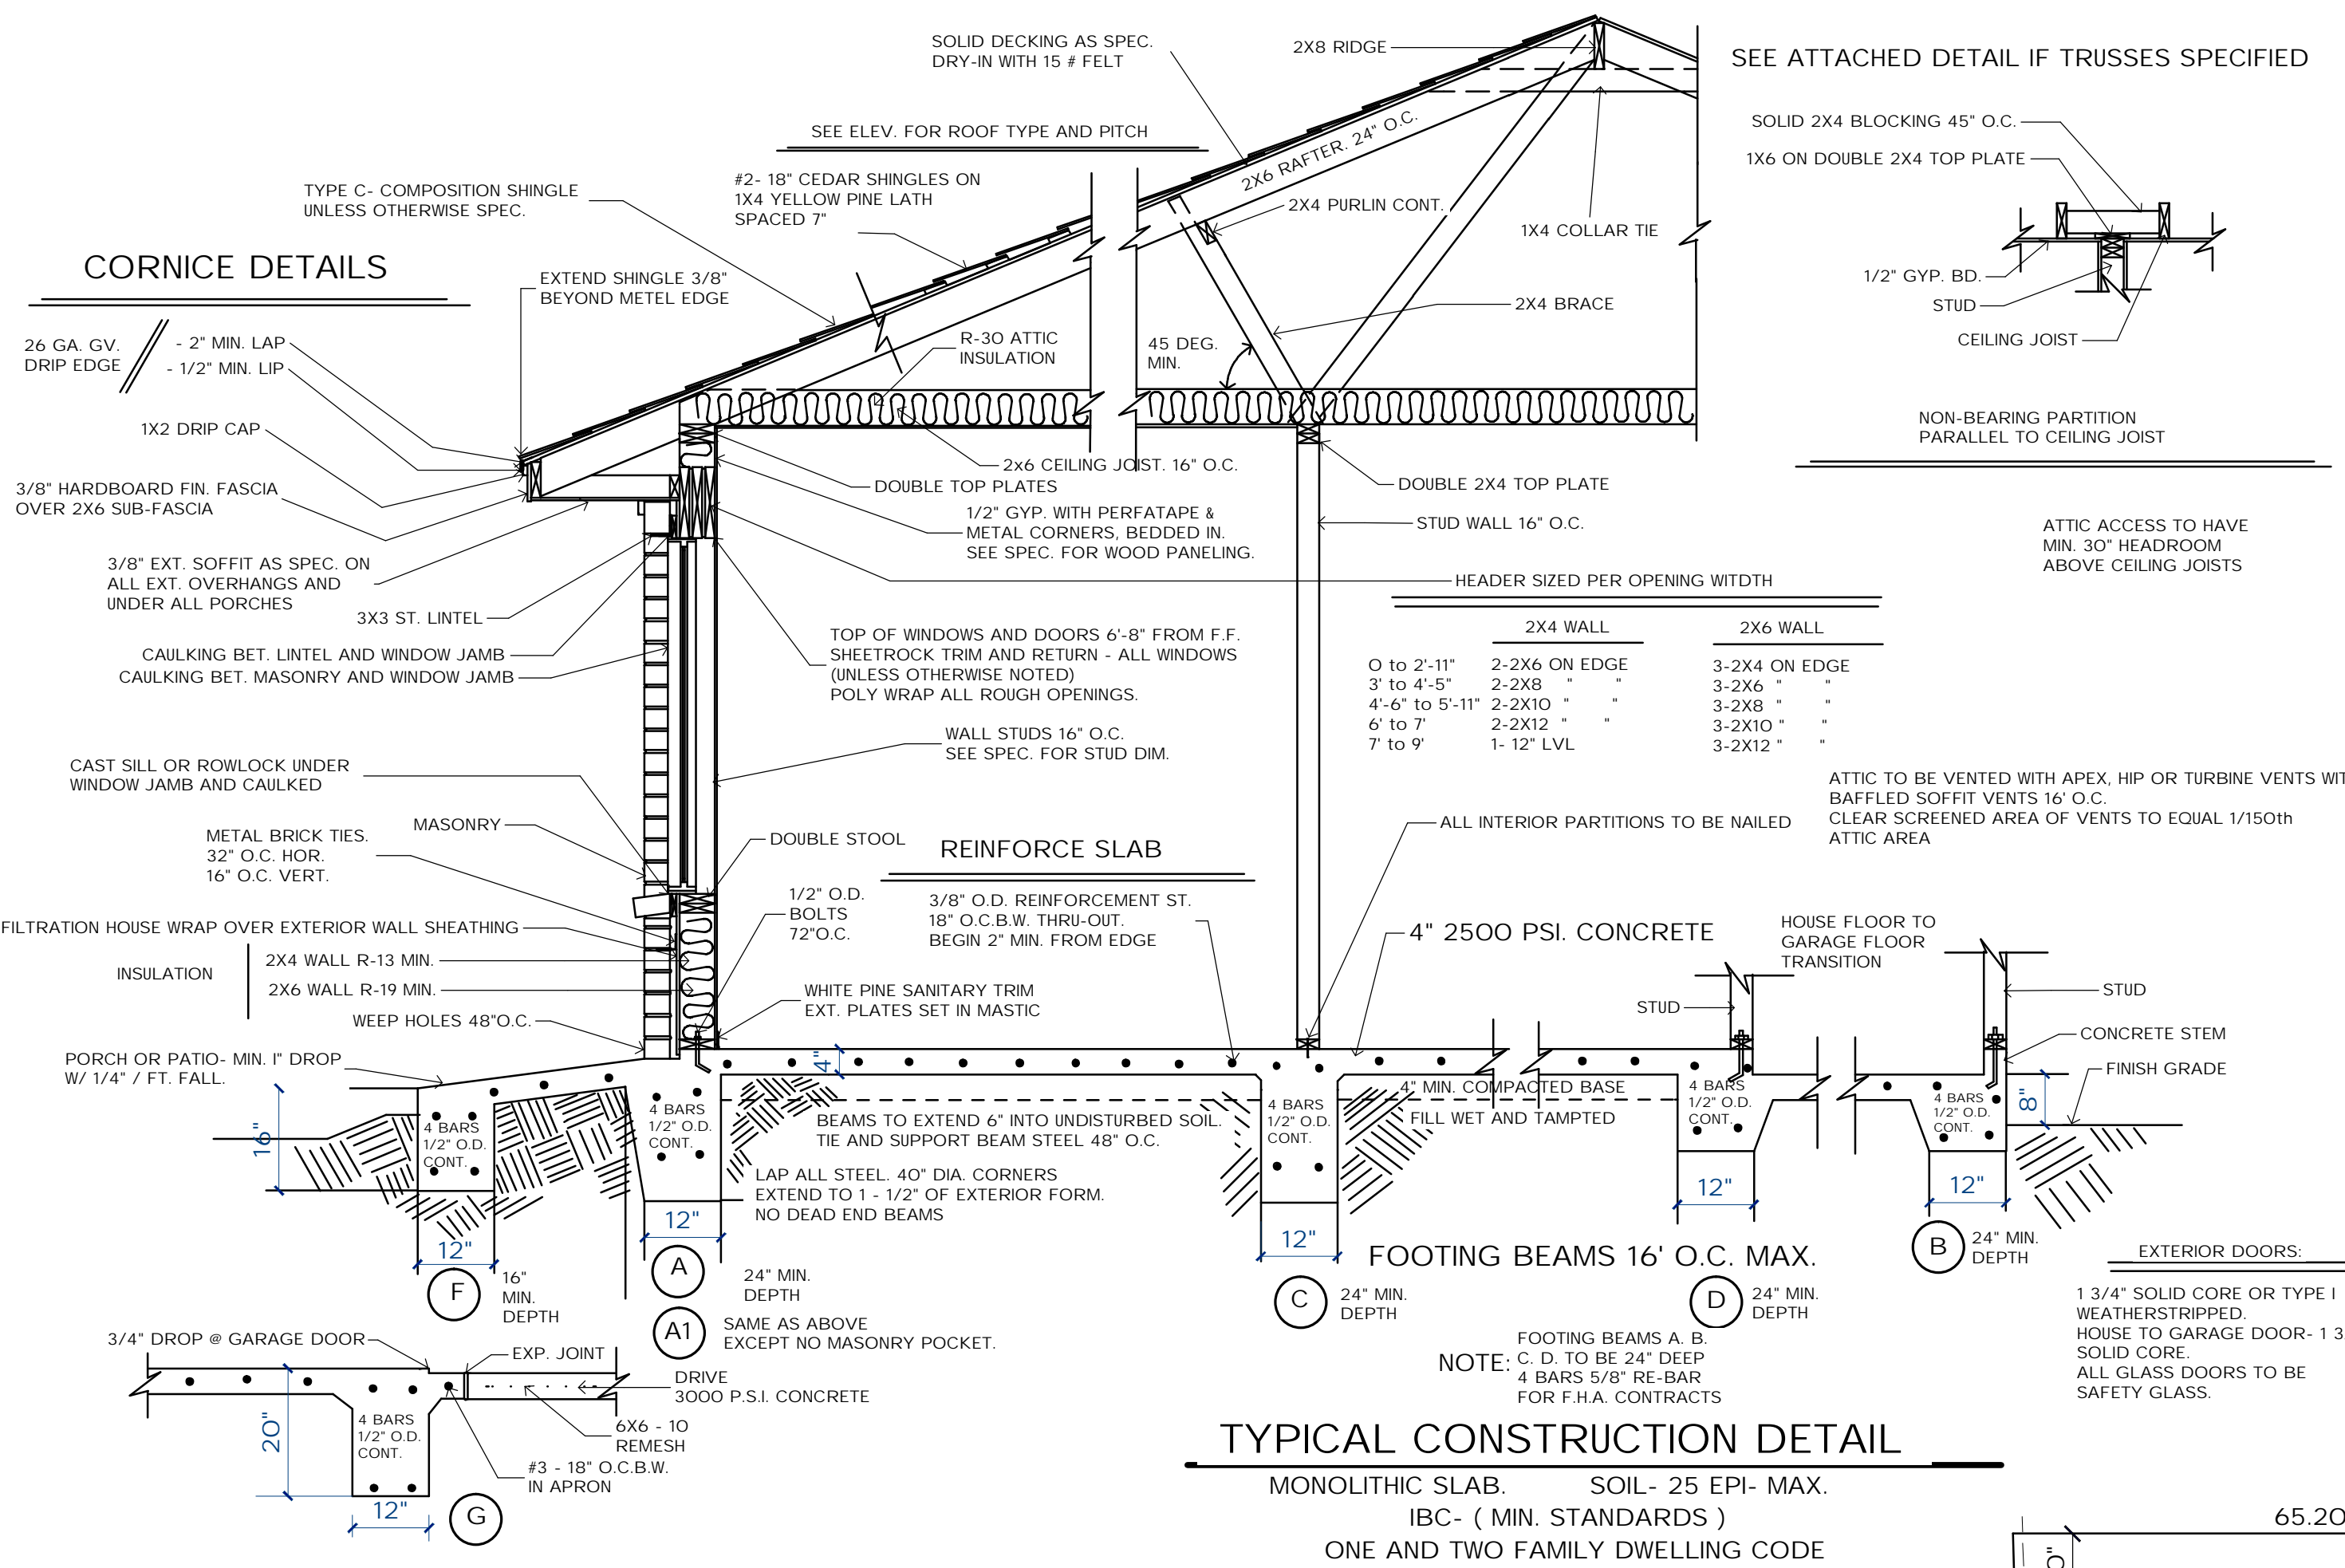

SEE ATTACHED DETAIL IF TRUSSES SPECIFIED

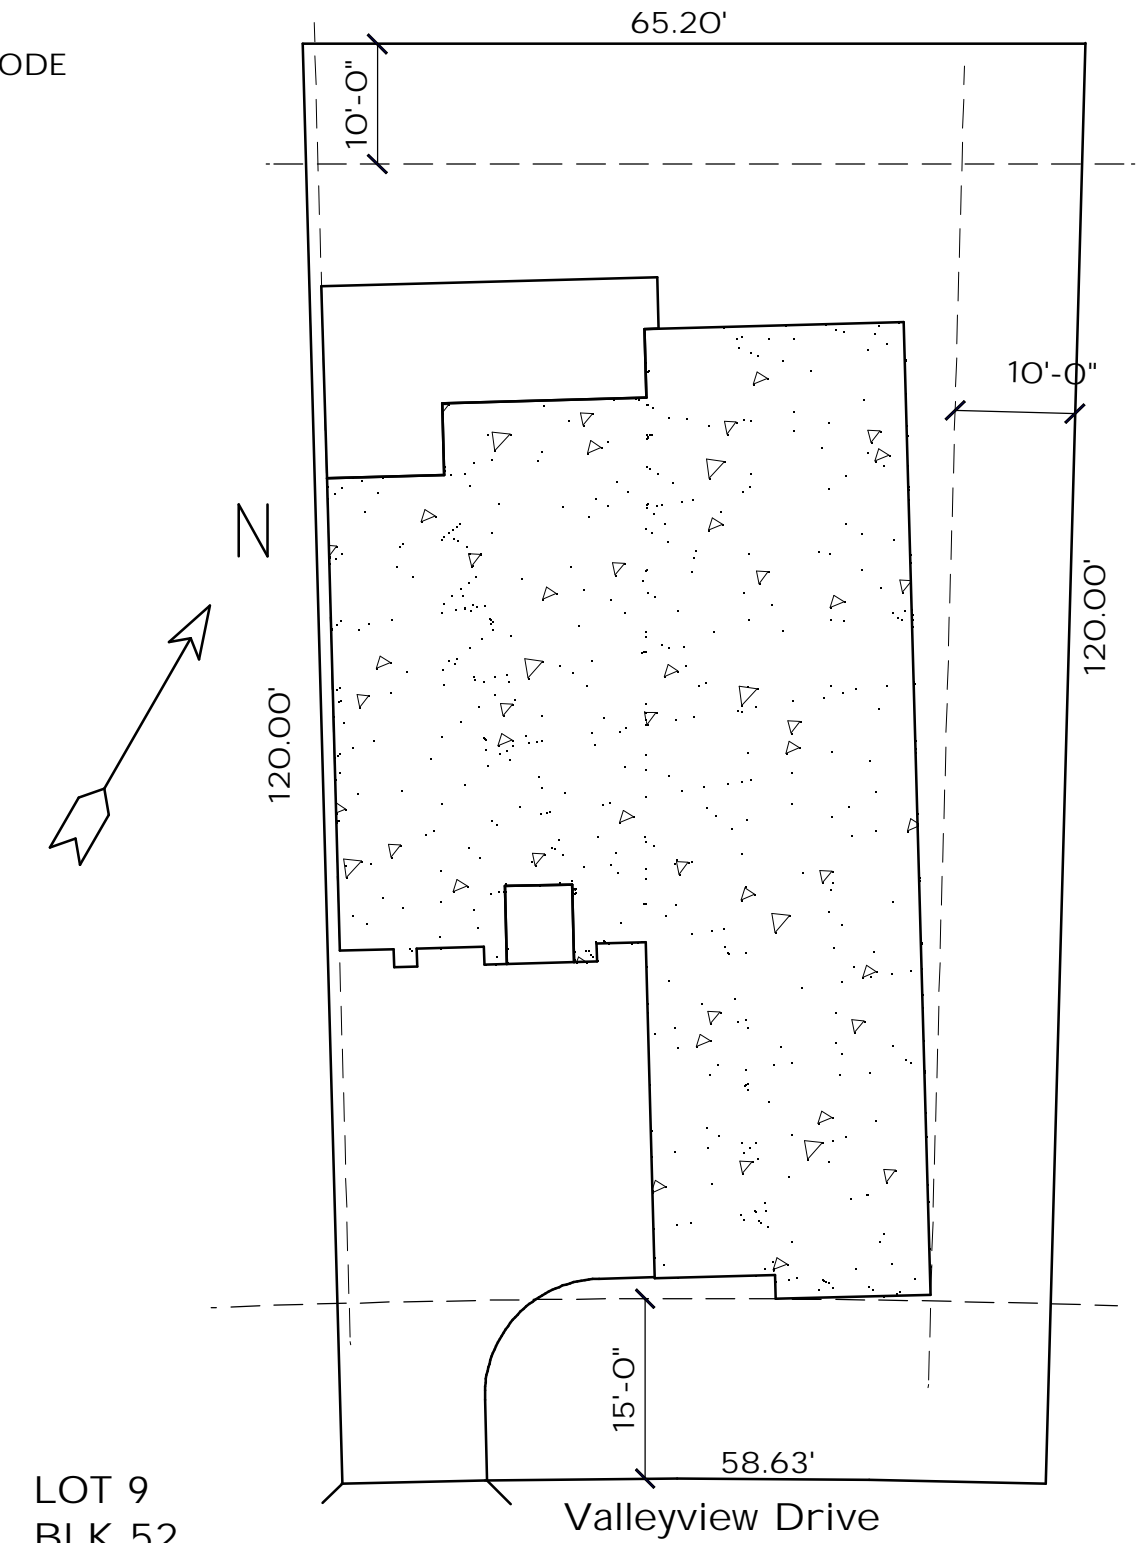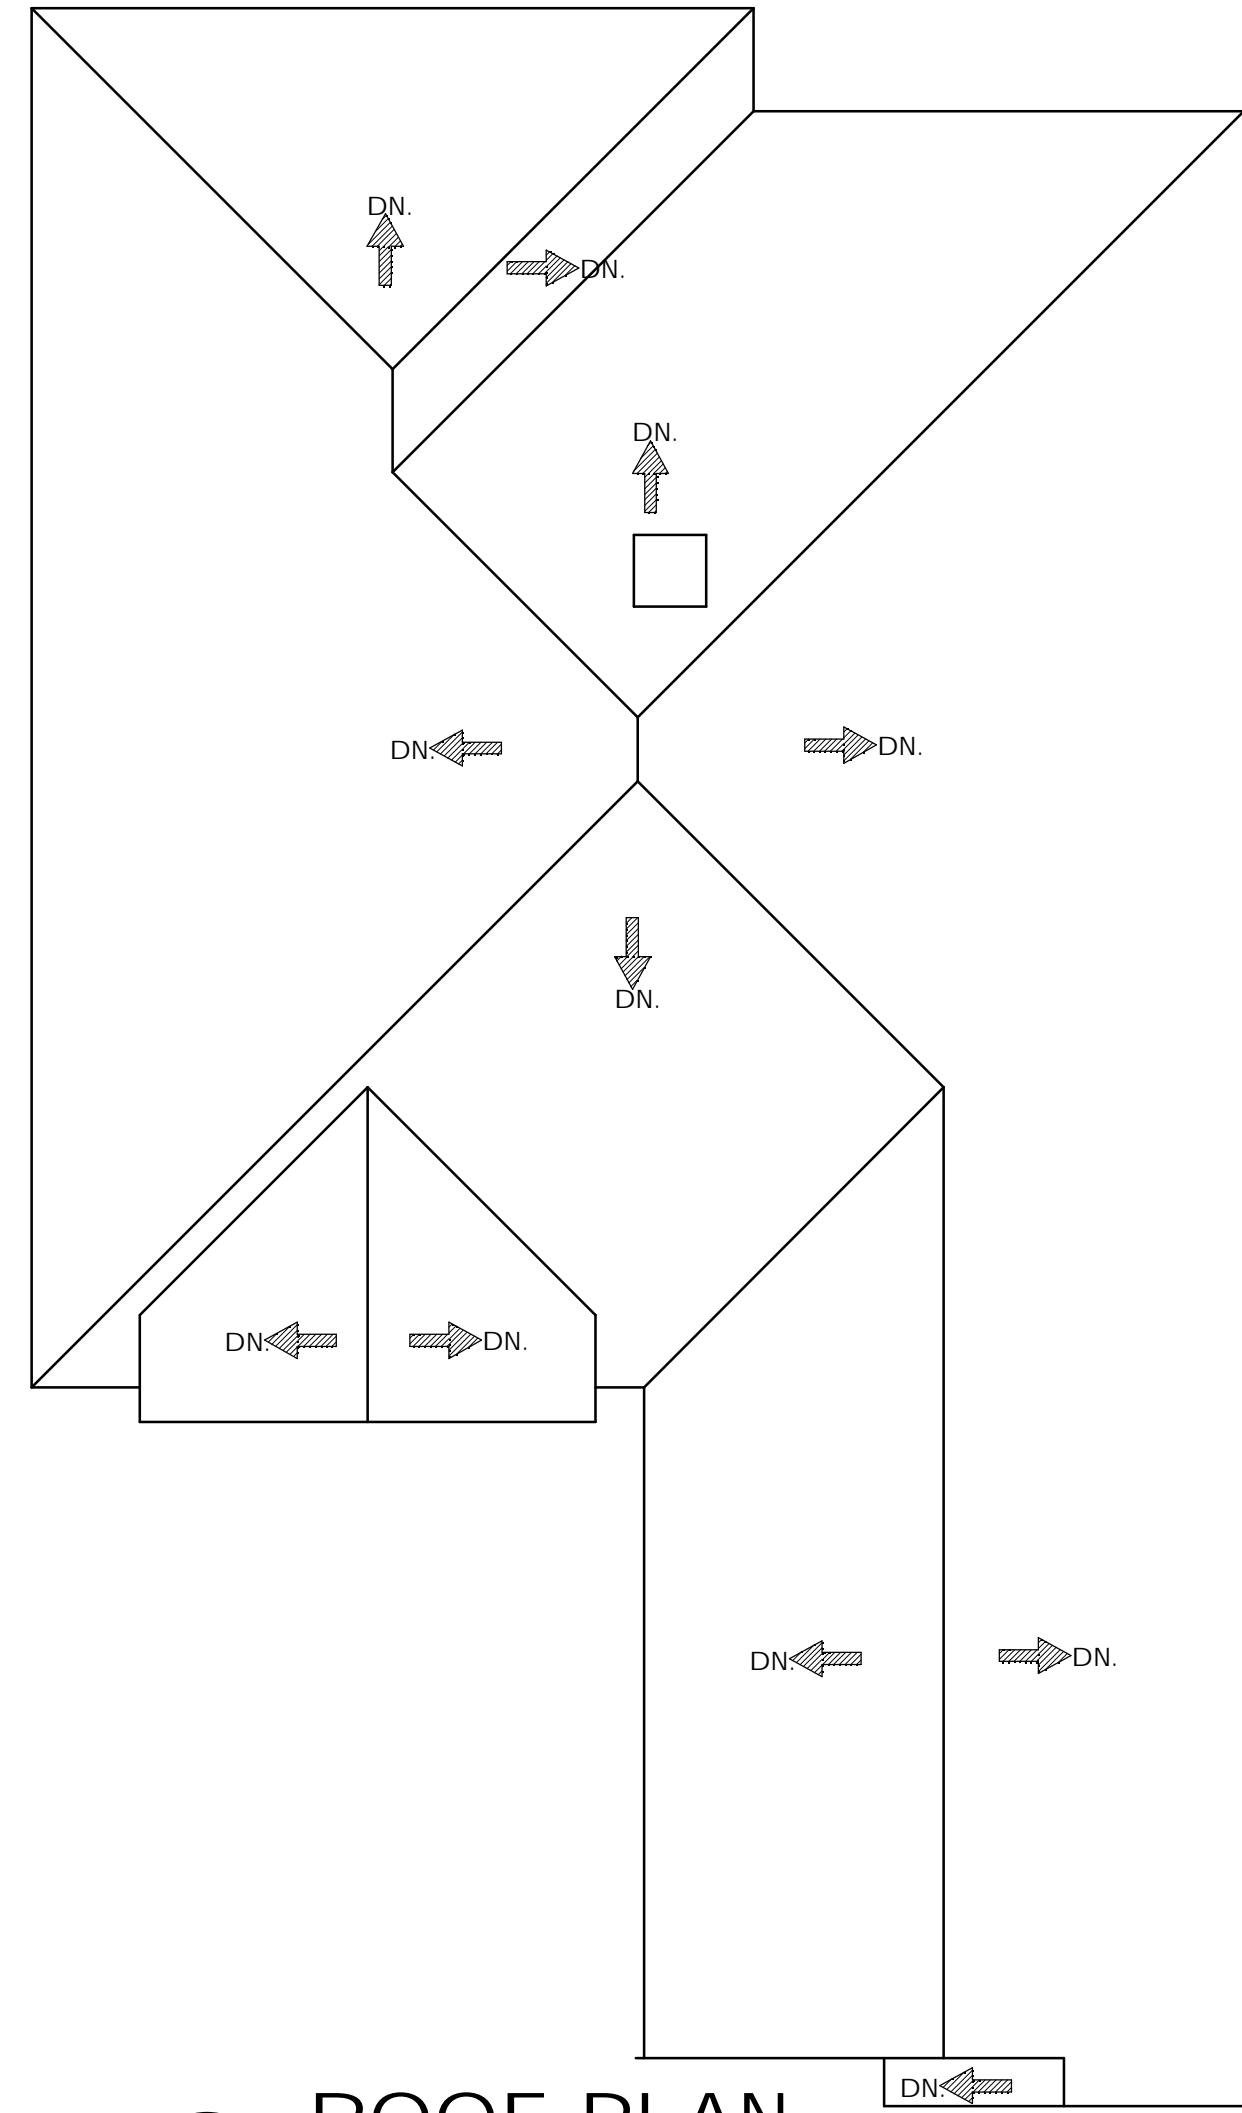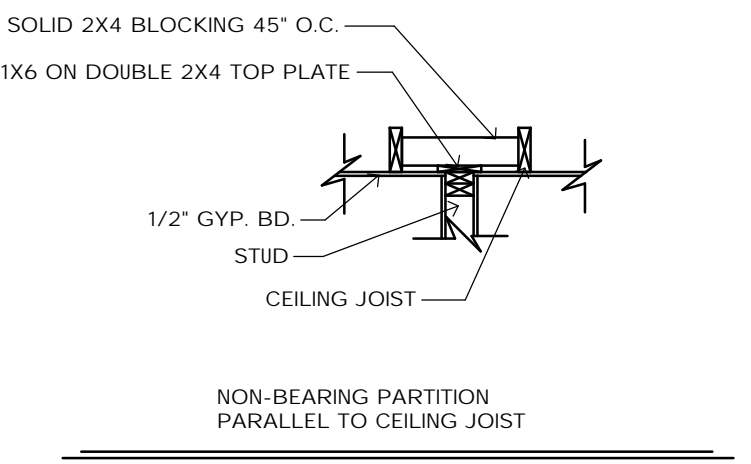

D SITE PLAN
SCALE: 1/16" = 1'-0"

American Institute of Building Design
AIBD

N-C-B-D-C

R. STEVE BAKER CPBD
building designer
2331 sul ross san ange lo, tx.
325-949-3407 rsbakerdesign@msn.com

drawn: rsb
checked:

2014 VALLEYVIEW
DECKER CUSTOM HOMES

JOB NO.
2235
DATE:
28 JAN. 2008


SHEET.
2
OF 4

AREA CALCULATIONS

HEATED OVER MASONRY	2235 S.F.
GARAGE & STORAGE	678 S.F.
PORCH	36 S.F.
PATIO	332 S.F.
TOTAL AREA	3281 S.F.
TOTAL OUTSIDE WALL SURFACE	2520 S.F.
TOTAL OUTSIDE GLASS SURFACE	290 S.F.
PERCENT OUTSIDE IS GLASS = 12%	

ELECTRICAL SYMBOLS

	CEILING FAN
	120V WALL MOUNT DUPLEX OUTLET.
	120V GFI DUPLEX OUTLET.
	120V CLG. MOUNT DUPLEX OUTLET.
	120V WEATHER PROOF DUPLEX OUTLET.
	120V FLOOR MOUNT DUPLEX OUTLET. (VERIFY LOCATION)
	220V OUTLET.
	SMOKE DETECTOR.
	SINGLE THROW, SINGLE POLE WALL SWITCH.
	THREWAY WALL SWITCH.
	FOURWAY WALL SWITCH.
	TELEPHONE OUTLET.
	TELEVISION CABLE OUTLET.

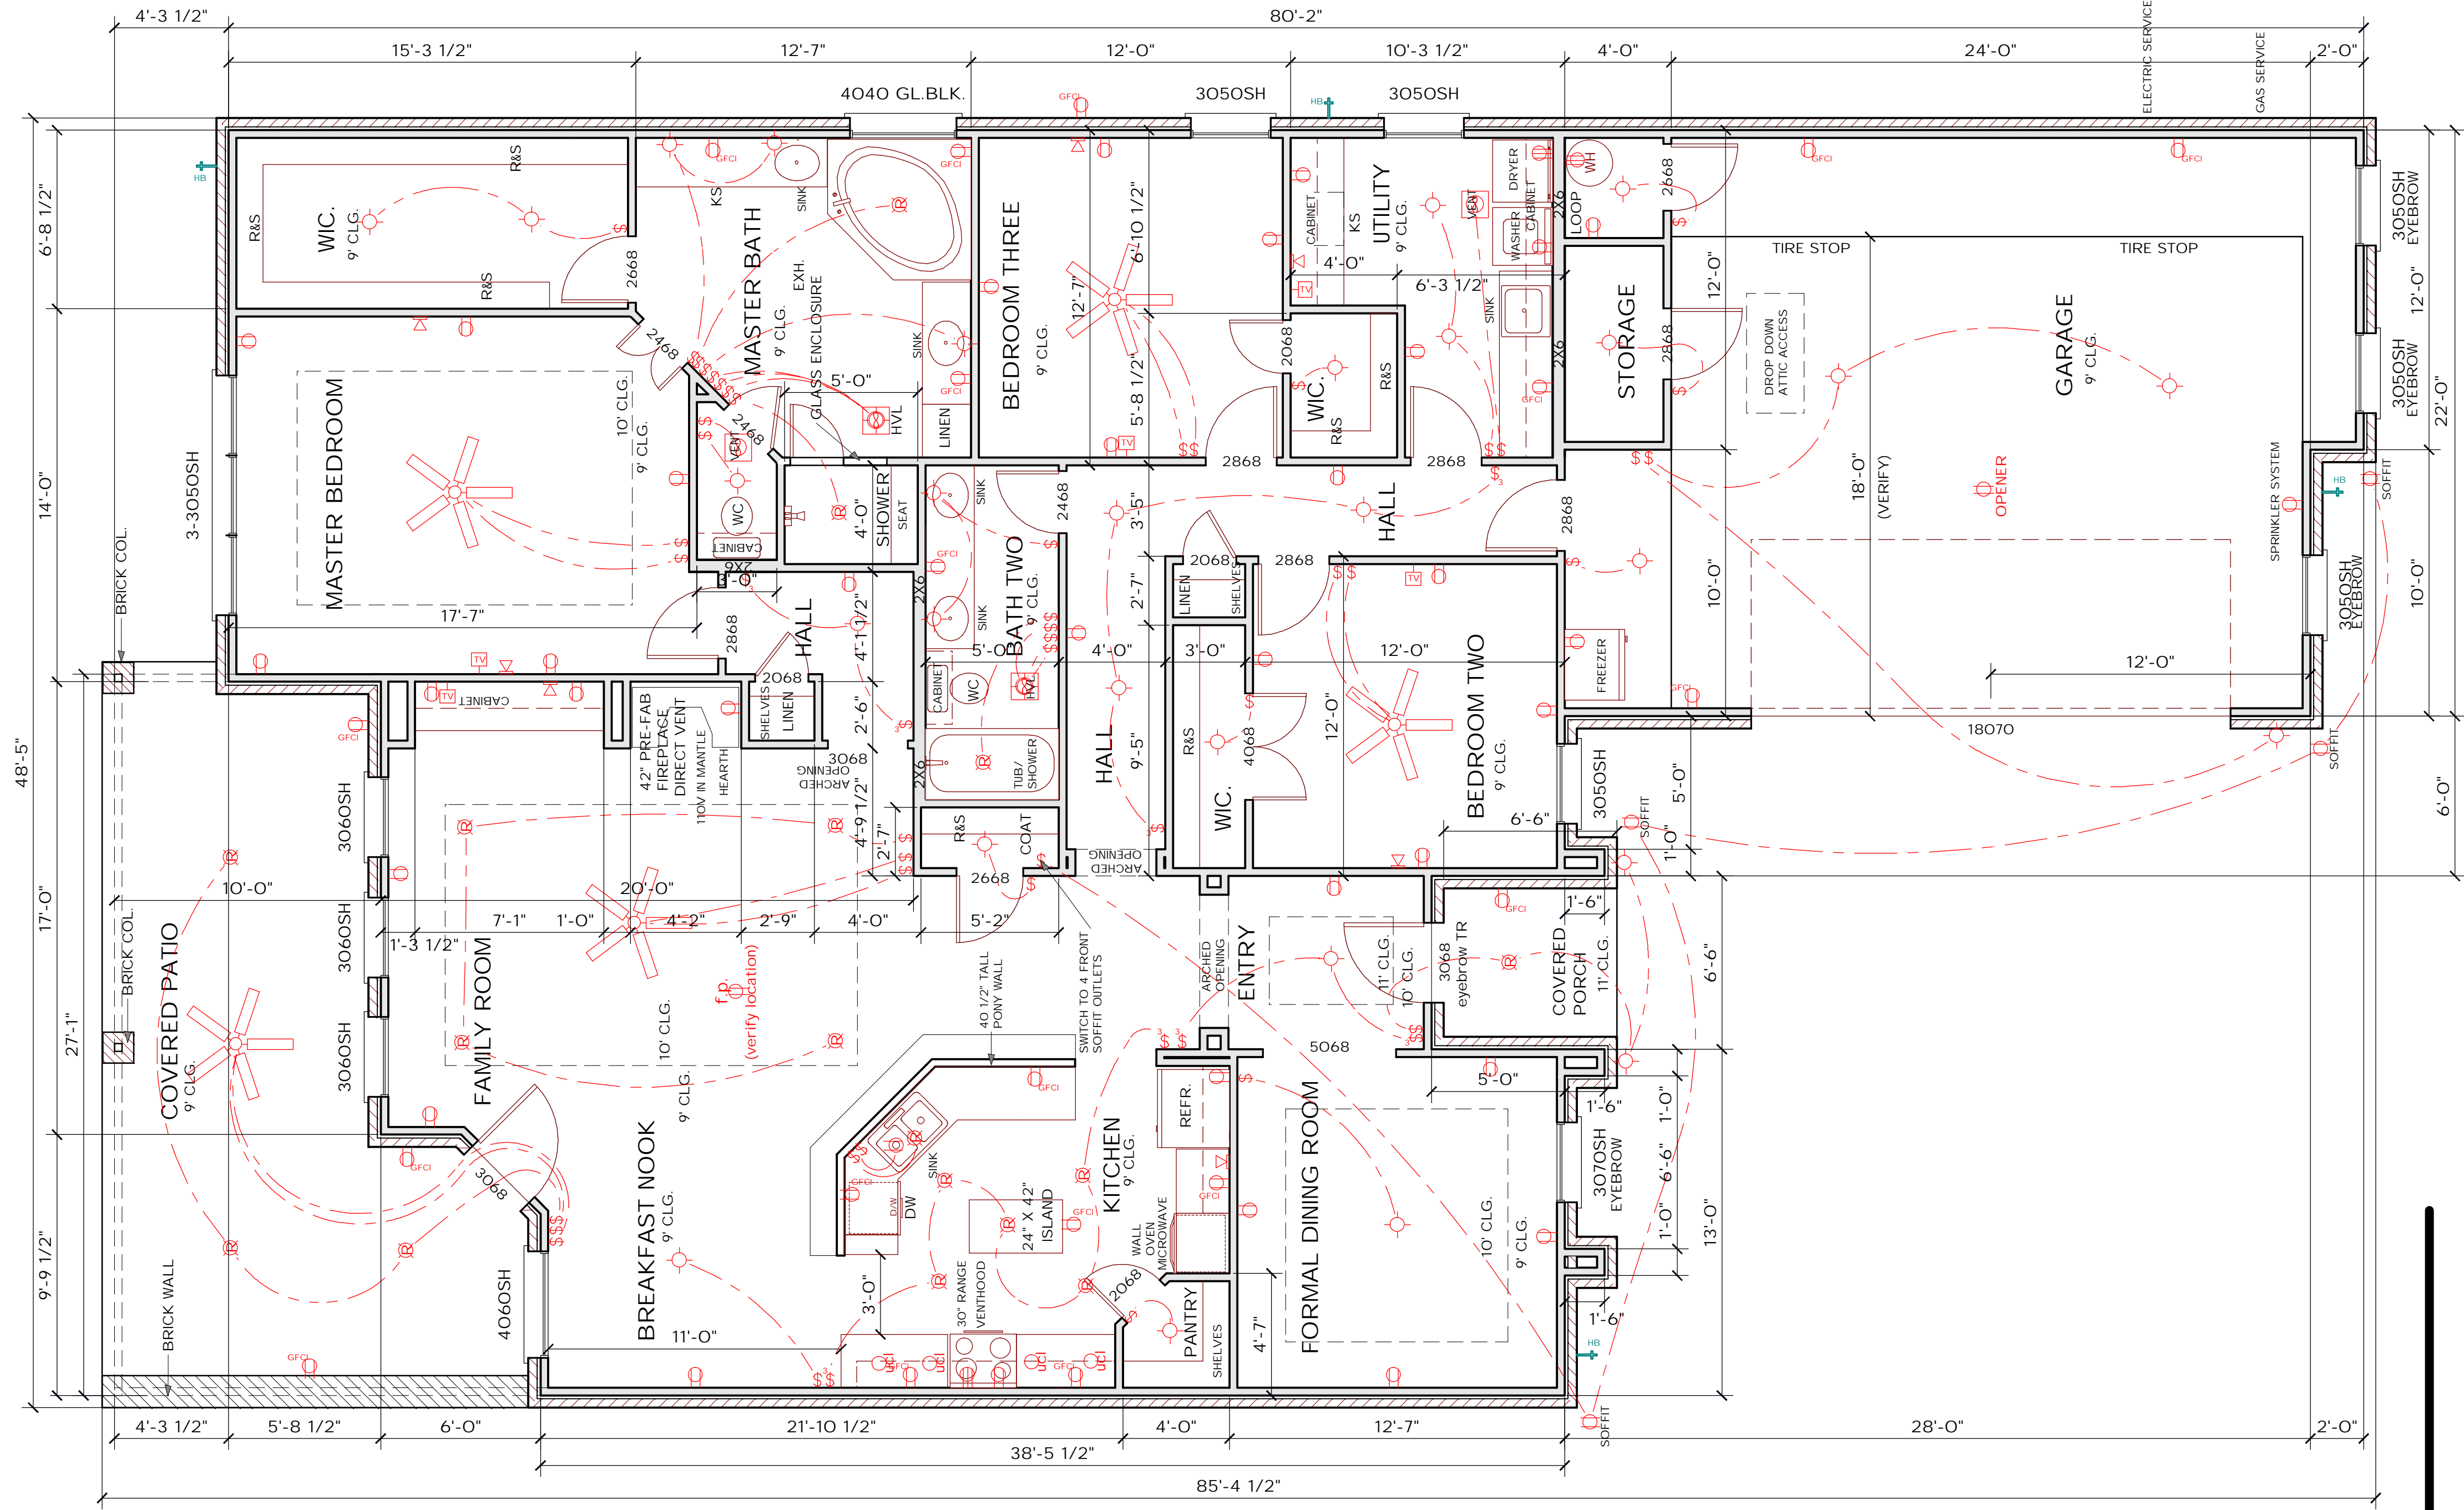

FLOOR PLAN
SCALE: 1/4"=1'-0"


2014 VALLEYVIEW
DECKER CUSTOM HOMES

JOB NO.
2235
DATE:
28 JAN. 2008

SHEET.
3
OF 4

American Institute of Building Design
N.C.B.D.C.
R. STEVE BAKER CPBD
building designer
2331stul ross san ange lo, tx.
325-949-3407 r.sbakera design@msn.com

Company reserves the right to make any changes to this plan without notice. The user of this plan is responsible for obtaining all necessary permits and for verifying the accuracy of all information. 

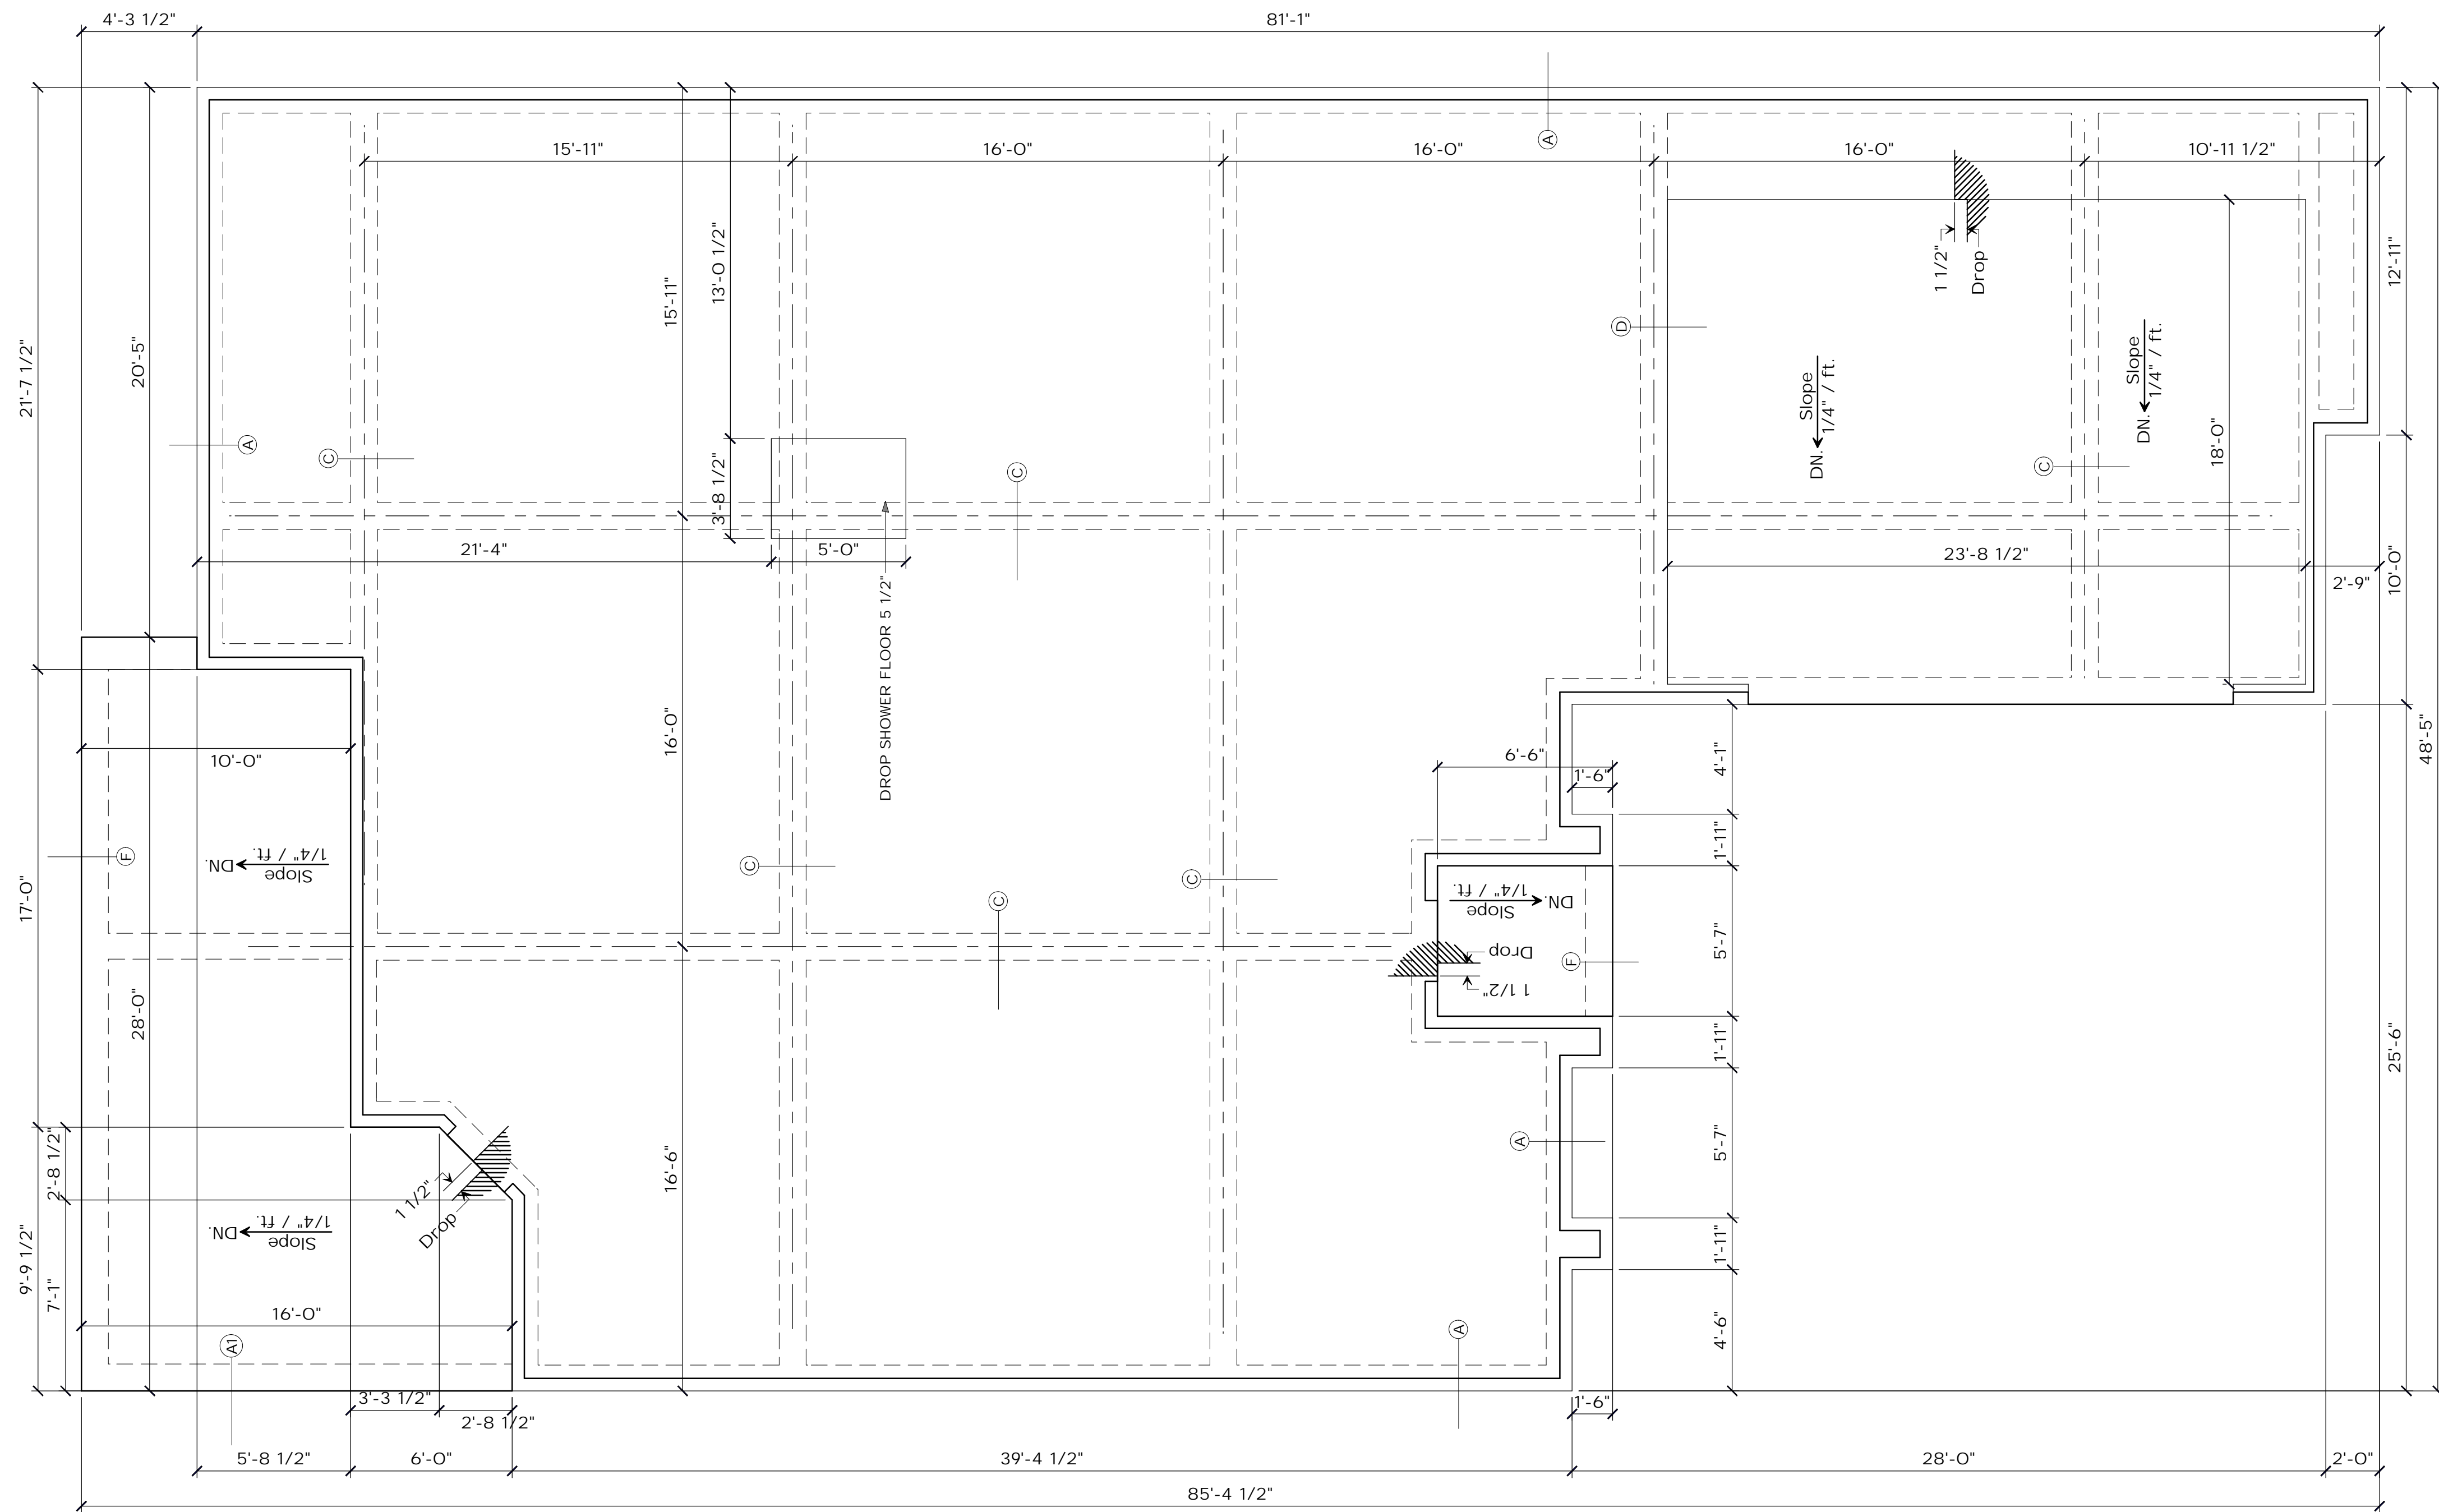

B FOUNDATION PLAN
SCALE: 1/4"=1'-0"

American Institute of Building Design
AIBD

N-C-B-D-C
NATIONAL CONTRACTORS BUILDING DESIGN CENTER

This drawing is the property of R. Steve Baker CPBD and is to be used only for the project and location specified. It is not to be reproduced, stored in a retrieval system, or transmitted in any form or by any means, electronic, mechanical, photocopying, recording, or by any information storage and retrieval system, without the prior written permission of R. Steve Baker CPBD. R. Steve Baker CPBD is not liable for errors or omissions in this drawing. The user of this drawing is responsible for its proper use and for any consequences that may result from its use.

R. STEVE BAKER CPBD
building designer
2331 sul ross san angelo, tx.
325-949-3407 rsbakerdesign@msn.com

drawn:
rsb
checked:

2014 VALLEYVIEW
DECKER CUSTOM HOMES

JOB NO.
2235
DATE:
28 JAN. 2008

SHEET.
4
OF 4

